

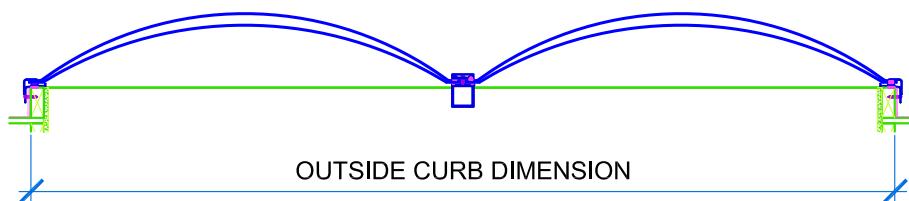


TWO BAY NESTED DOME SKYLIGHT - TUBING SUPPORT

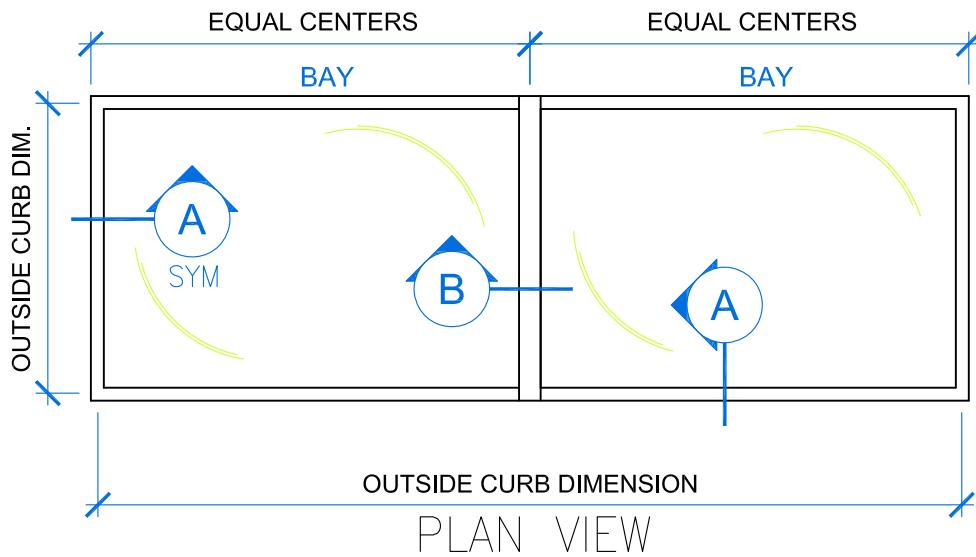

SECTION

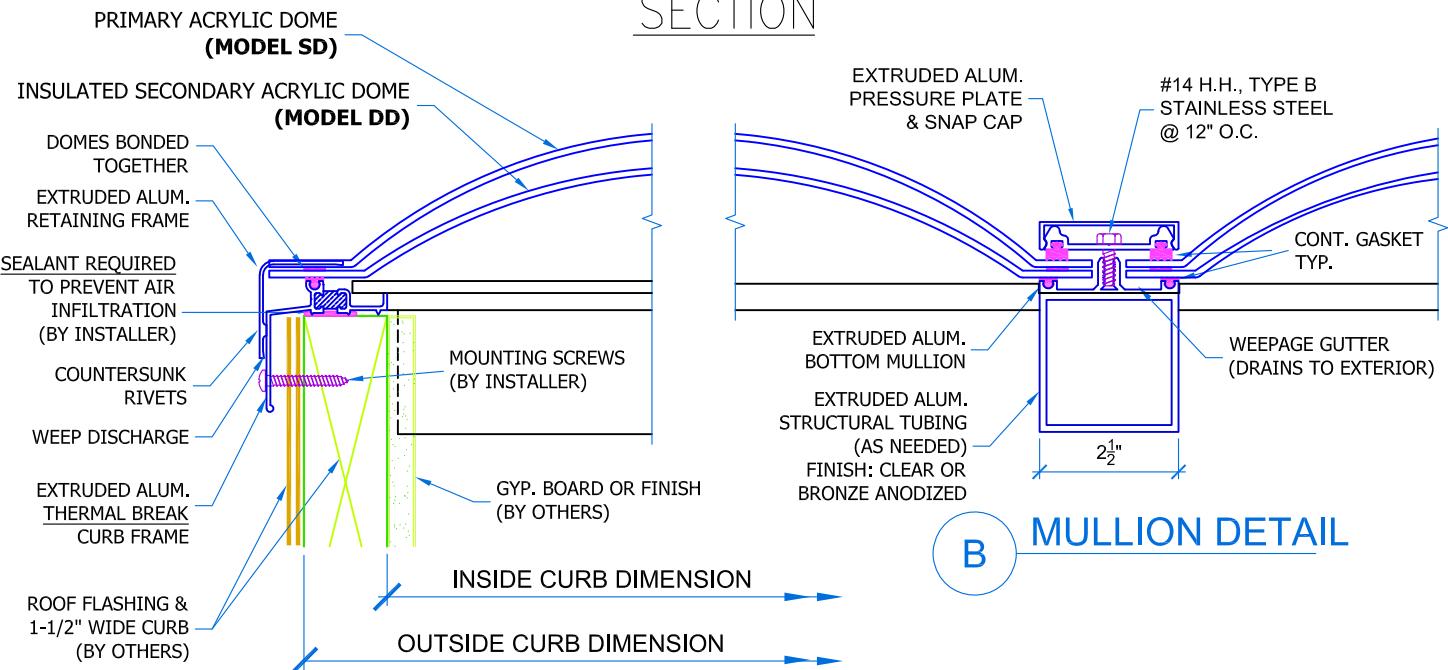

QTY	DOME COLOR	FRAME FINISH

PROJECT NAME:	CUSTOMER/CONTRACTOR:	
ARCHITECT:	SUBMITTED BY:	DATE:
APPROVAL SIGNATURE		JOB #:

