




NESTED DOME SKYLIGHT - 3 BAY

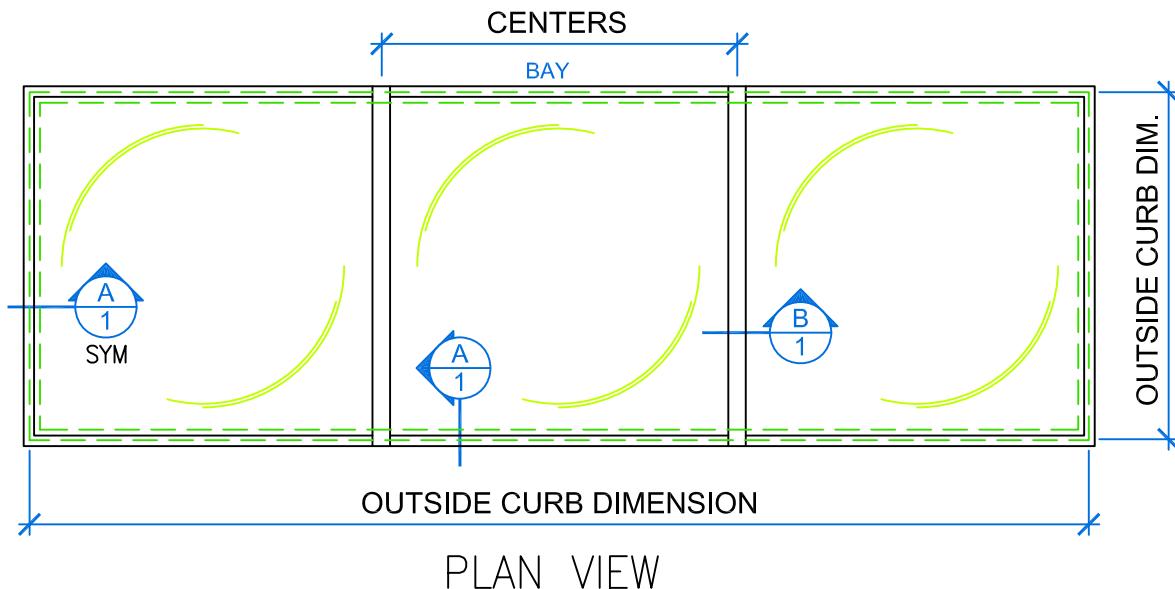

PLAN VIEW

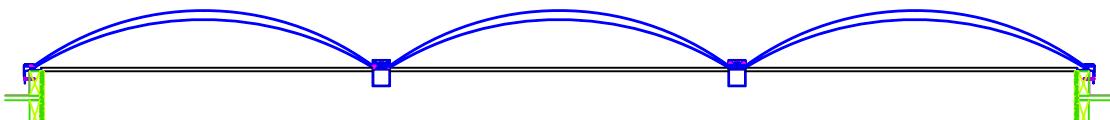

SECTION

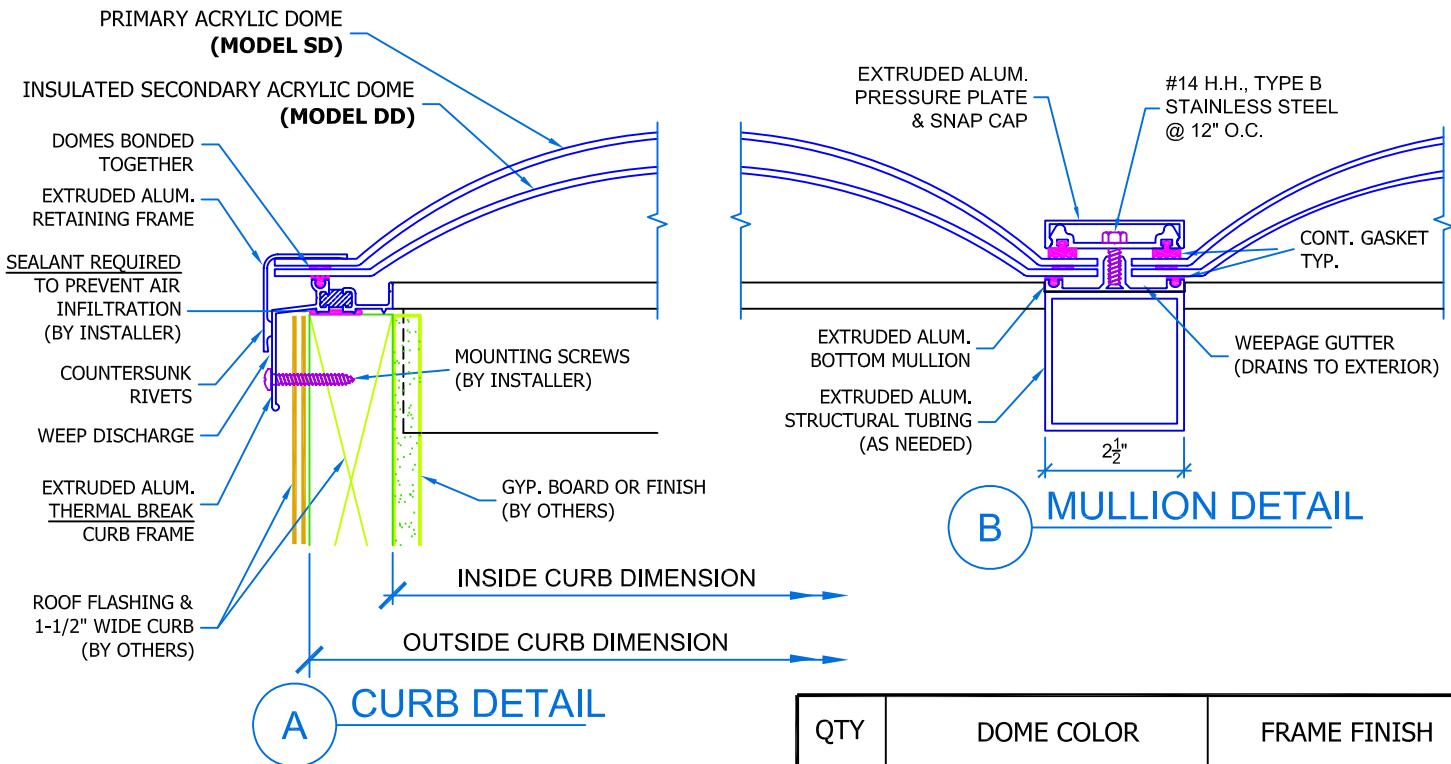

QTY	DOME COLOR	FRAME FINISH

PROJECT NAME:	CUSTOMER/CONTRACTOR:	
ARCHITECT:	SUBMITTED BY:	DATE:
APPROVAL SIGNATURE		JOB #: