



ACRYLIC DOME QUAD SKYLIGHT

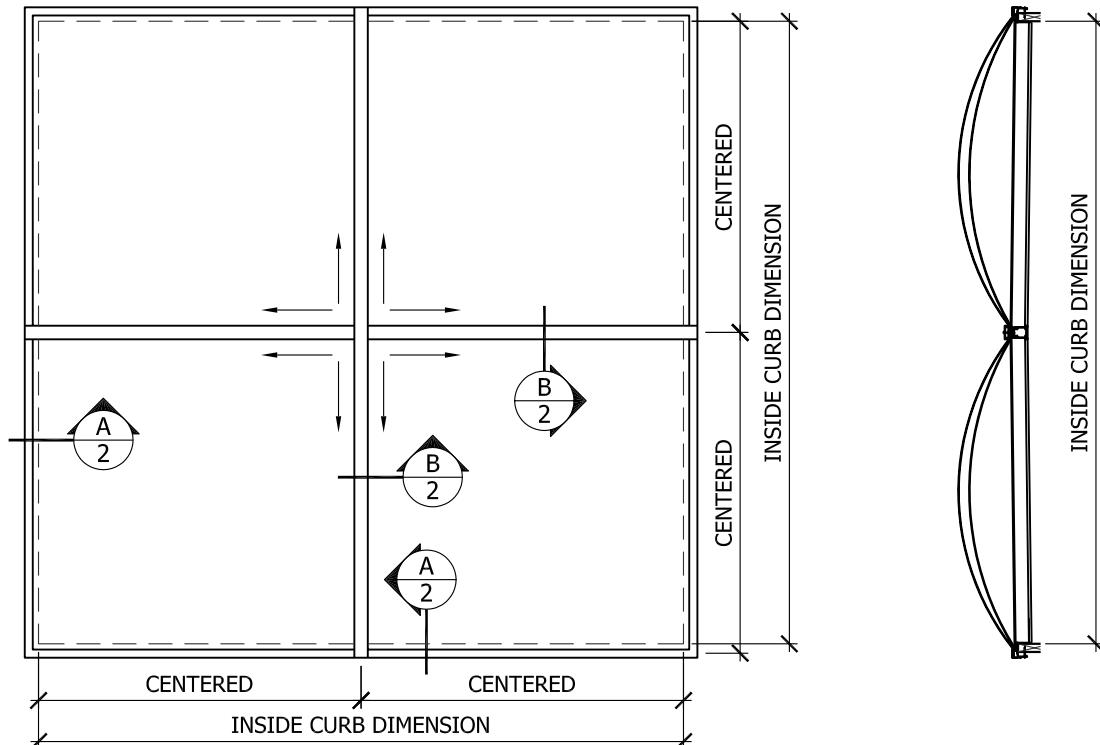

SECTION

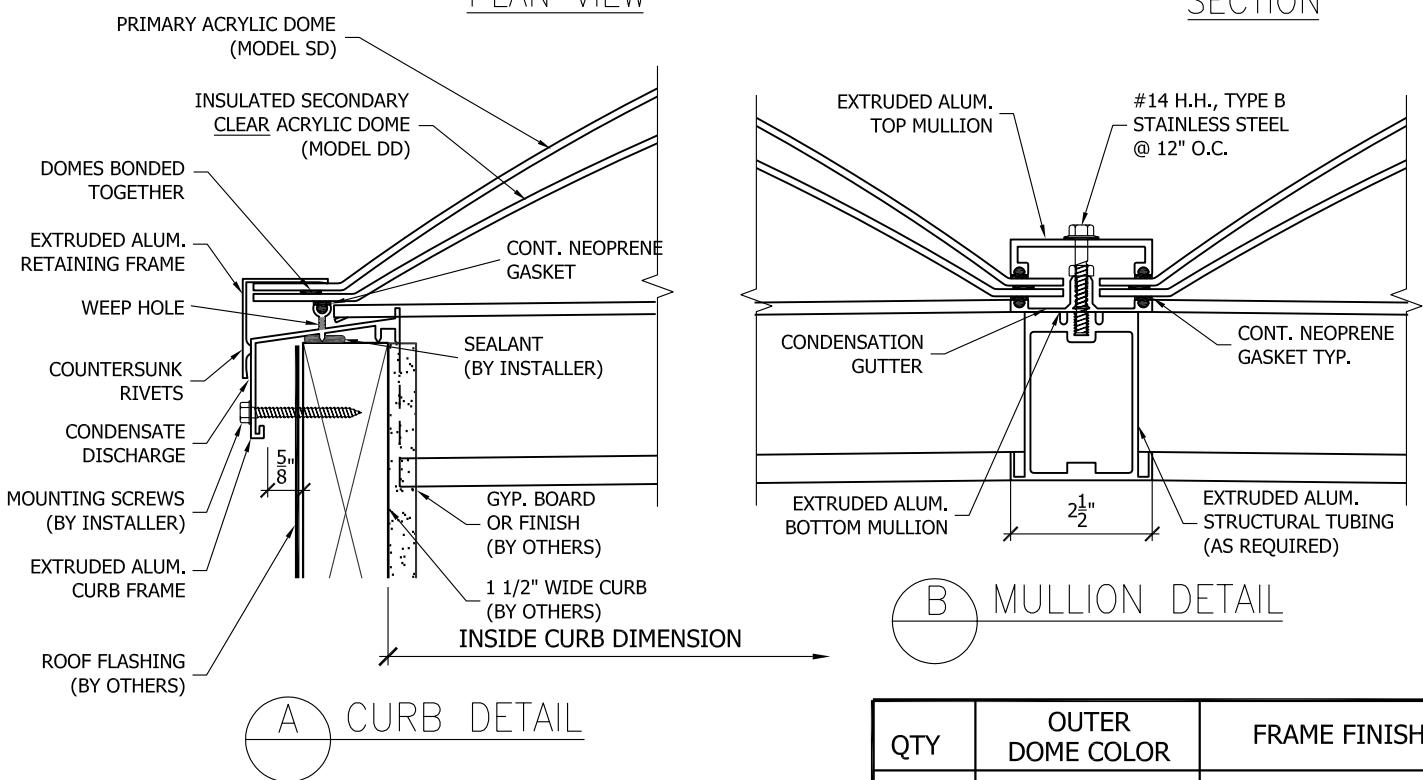

QTY	OUTER DOME COLOR	FRAME FINISH

PROJECT NAME:

CUSTOMER/CONTRACTOR:

ARCHITECT:

SUBMITTED BY:

DATE:

APPROVAL SIGNATURE

JOB #:

ALADDIN INDUSTRIES: 150 W. 2950 S. SALT LAKE CITY, UTAH 84115; PHONE:(801)486-1000; FAX:(801)486-1303

