
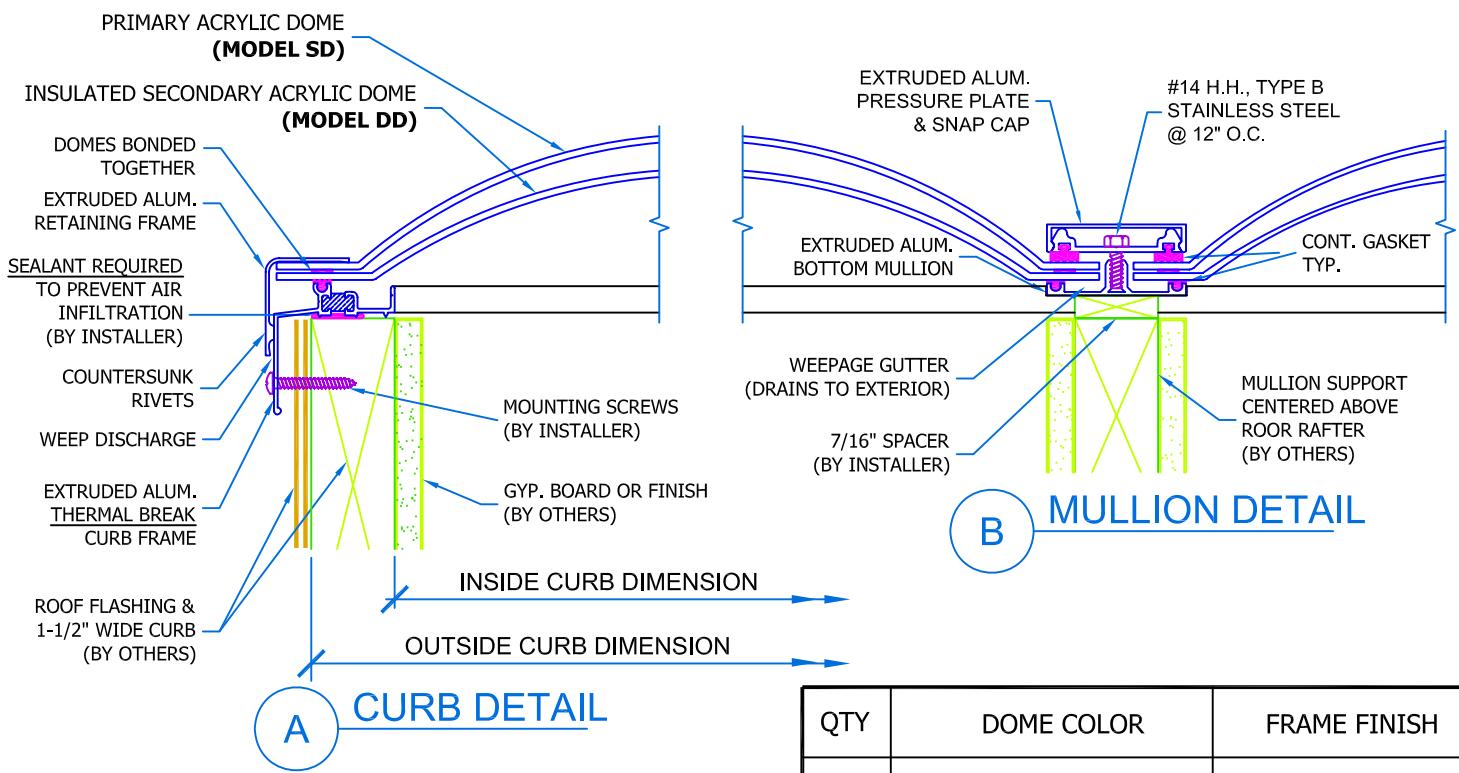
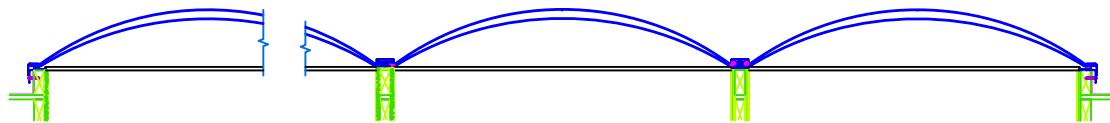


# NESTED DOME SKYLIGHT - RAFTER SUPPORT

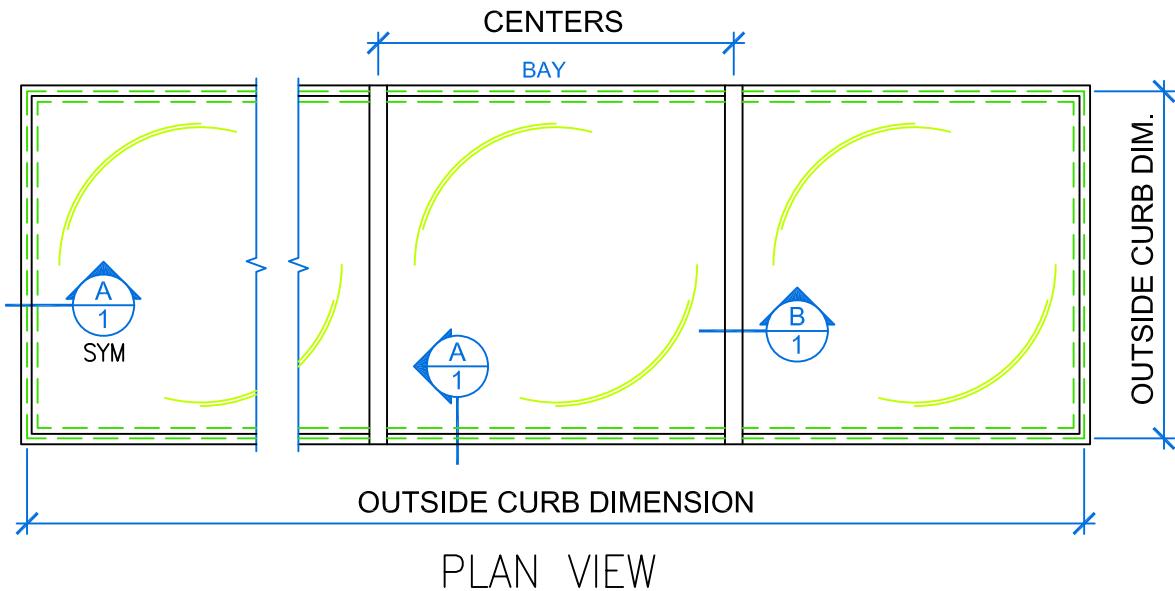

PROJECT NAME:	CUSTOMER/CONTRACTOR:	
ARCHITECT:	SUBMITTED BY:	DATE:
APPROVAL SIGNATURE		JOB #: