


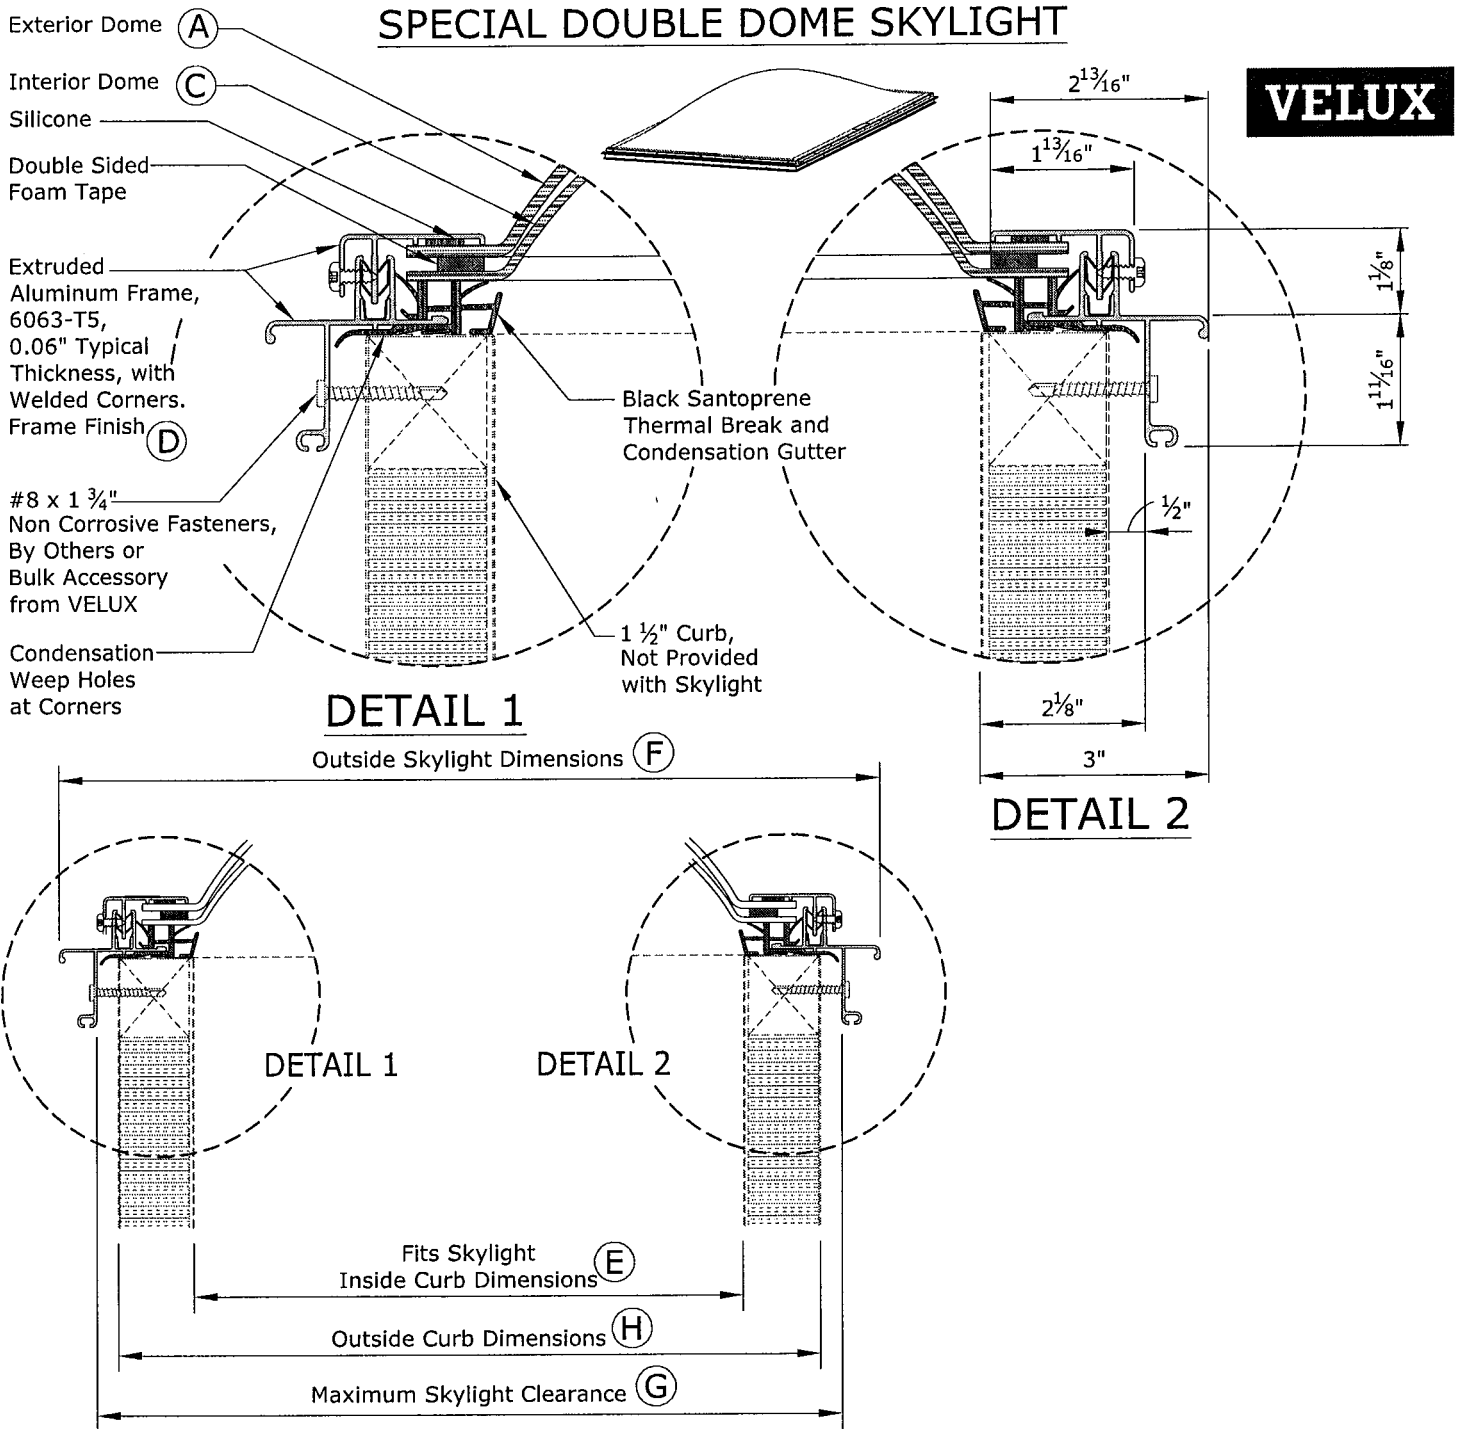

Skylight Details & Measurements

- (A) Exterior Dome White Acrylic
- (C) Interior Dome Clear Acrylic
- (D) Frame Finish Mill
- (E) Inside Curb Dimensions
- (F) Outside Skylight Dimensions
- (G) Maximum Skylight Clearance
- (H) Outside Curb Dimensions
- (I) Roof Pitch

0-60 Degrees

n.

Quote # VAT-C6QSMU Rev 1

Job Name

Line # on cover 1

Material # CT2_

Skylight Testing & Certification

